
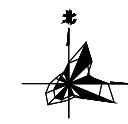


清水河重点片区棚户区改造项目房屋征收范围图

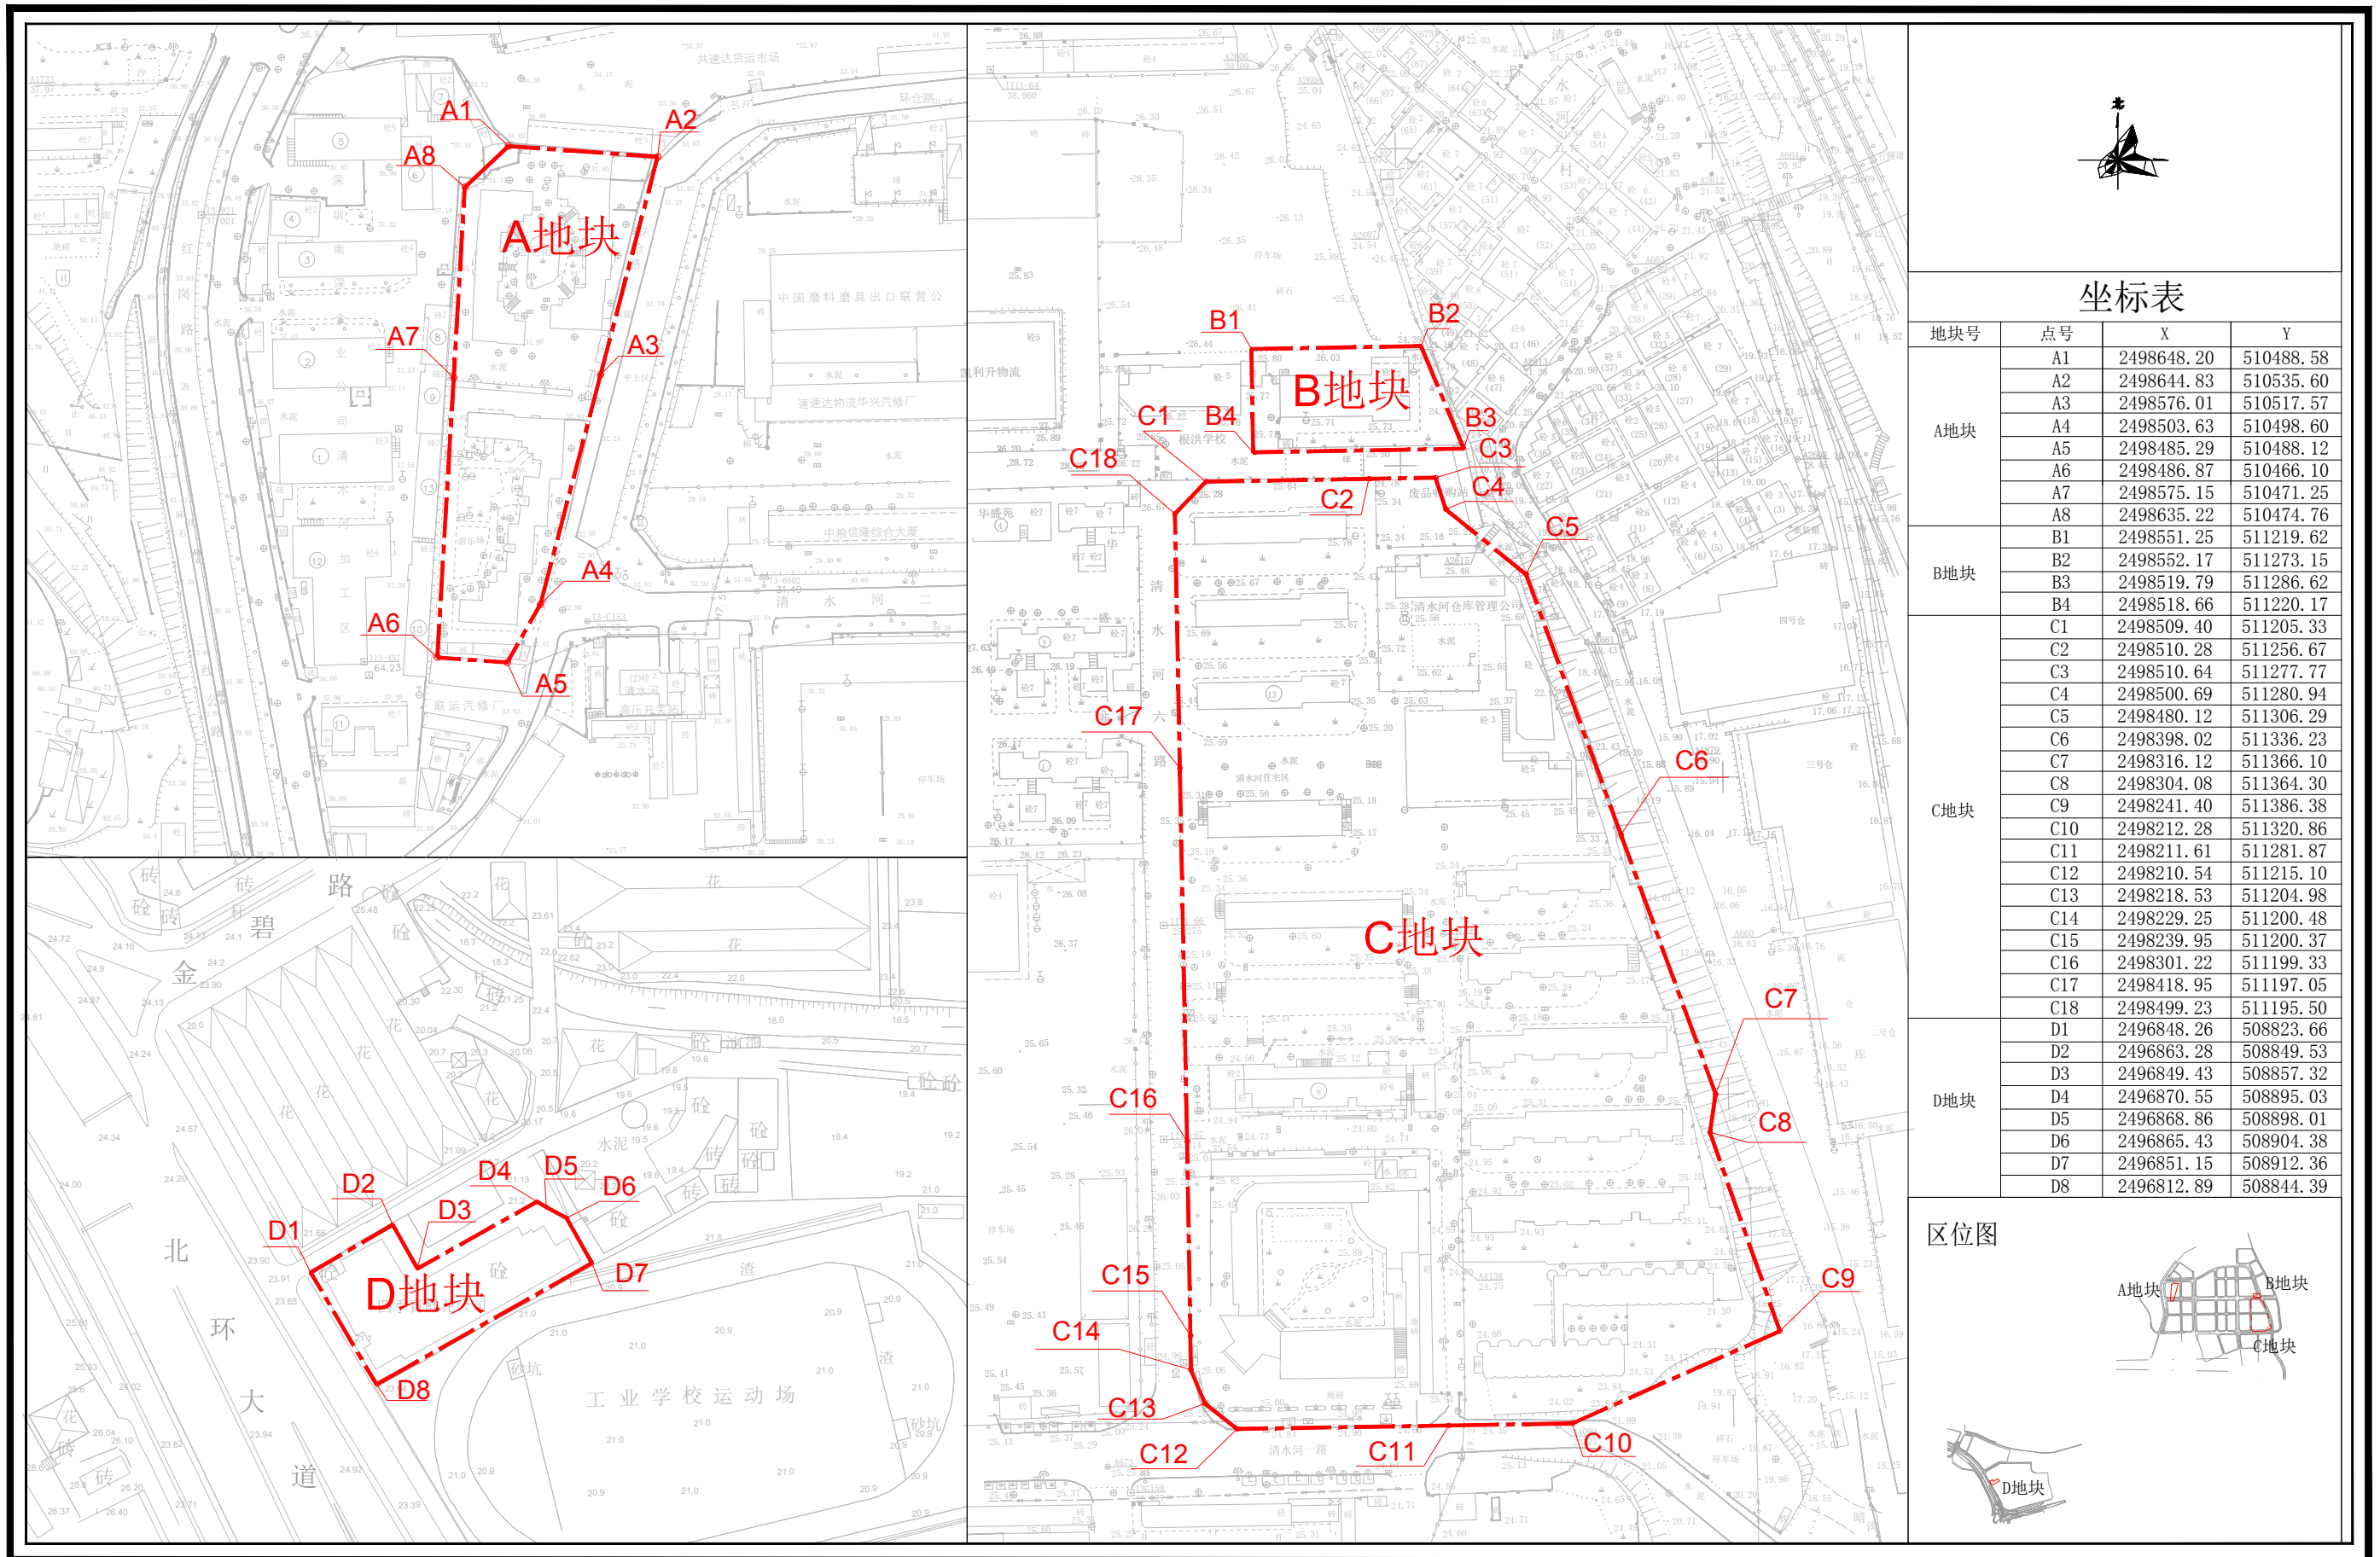

坐标表

地块号	点号	X	Y
A地块	A1	2498648.20	510488.58
	A2	2498644.83	510535.60
	A3	2498576.01	510517.57
	A4	2498503.63	510498.60
	A5	2498485.29	510488.12
	A6	2498486.87	510466.10
	A7	2498575.15	510471.25
	A8	2498635.22	510474.76
B地块	B1	2498551.25	511219.62
	B2	2498552.17	511273.15
	B3	2498519.79	511286.62
	B4	2498518.66	511220.17
C地块	C1	2498509.40	511205.33
	C2	2498510.28	511256.67
	C3	2498510.64	511277.77
	C4	2498500.69	511280.94
	C5	2498480.12	511306.29
	C6	2498398.02	511336.23
	C7	2498316.12	511366.10
	C8	2498304.08	511364.30
	C9	2498241.40	511386.38
	C10	2498212.28	511320.86
	C11	2498211.61	511281.87
	C12	2498210.54	511215.10
	C13	2498218.53	511204.98
	C14	2498229.25	511200.48
	C15	2498239.95	511200.37
	C16	2498301.22	511199.33
	C17	2498418.95	511197.05
	C18	2498499.23	511195.50
D地块	D1	2496848.26	508823.66
	D2	2496863.28	508849.53
	D3	2496849.43	508857.32
	D4	2496870.55	508895.03
	D5	2496868.86	508898.01
	D6	2496865.43	508904.38
	D7	2496851.15	508912.36
	D8	2496812.89	508844.39

区位图

