


# 罗湖区桂园街道蔡屋围城市更新统筹片区蔡屋围（城中村）项目二期子项目E（南村东片区）房屋征收范围图

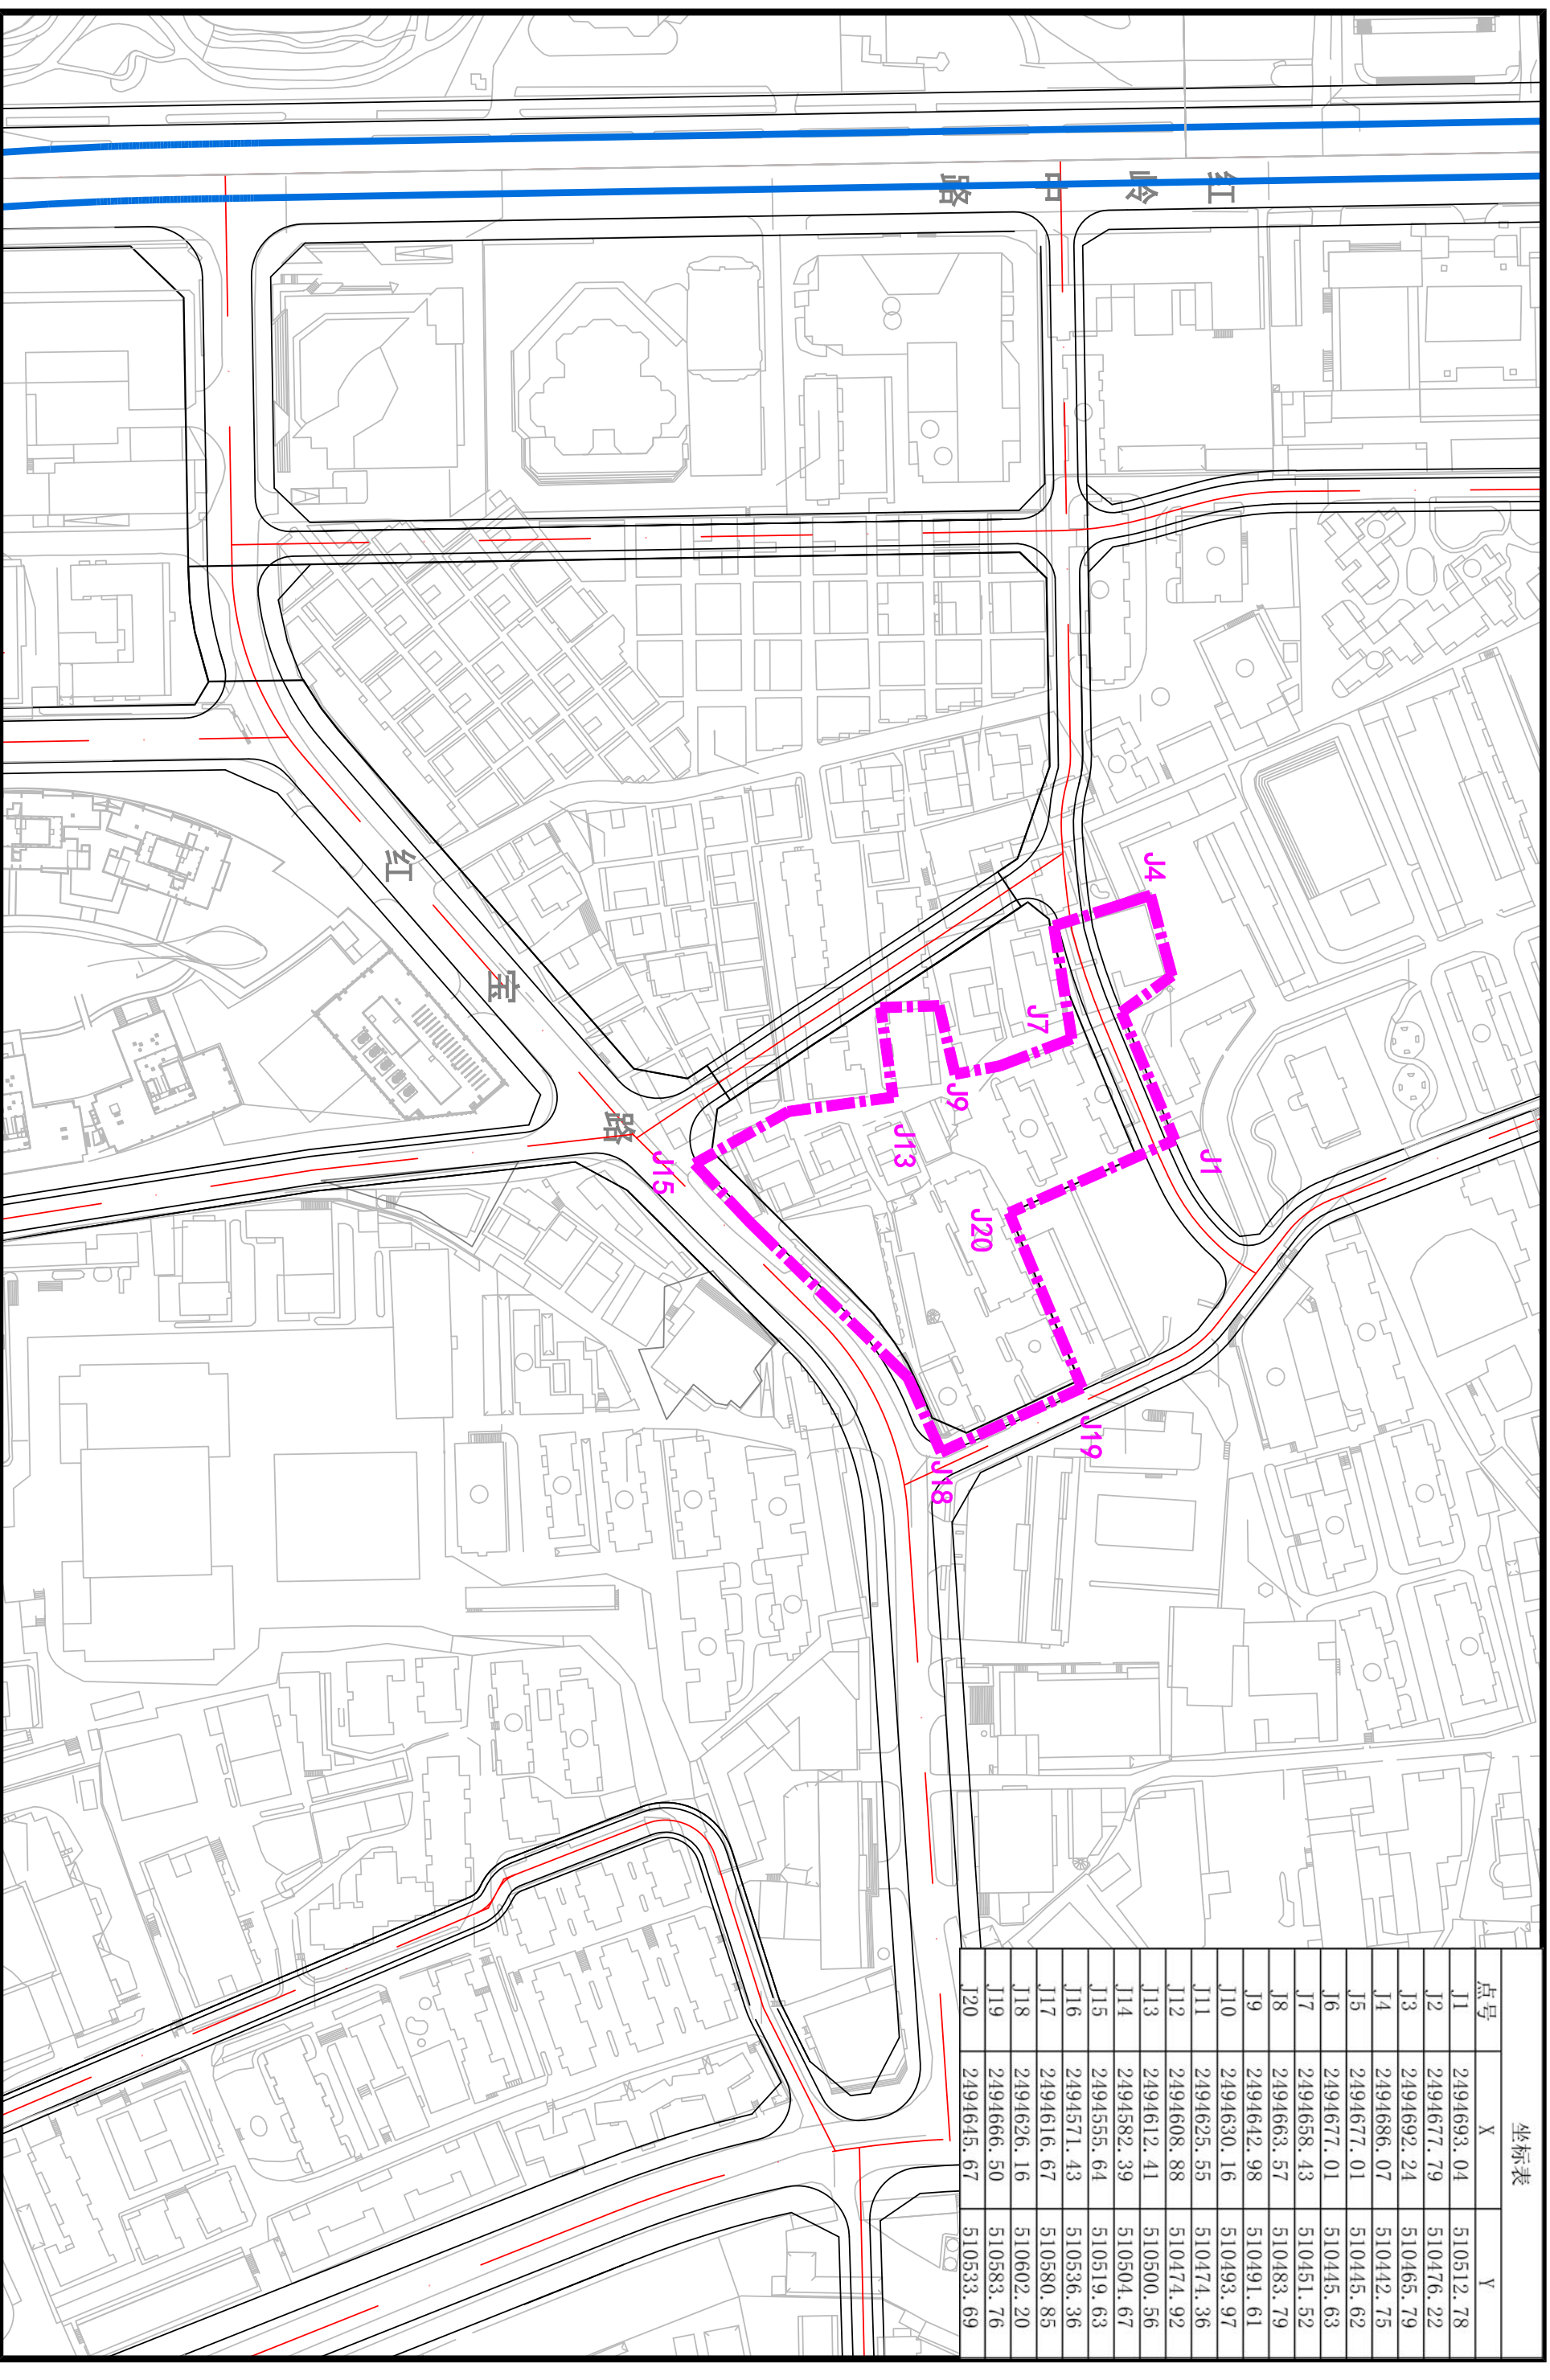

点号	坐标表	
	X	Y
J1	2494693.04	510512.78
J2	2494677.79	510476.22
J3	2494692.24	510465.79
J4	2494686.07	510442.75
J5	2494677.01	510445.62
J6	2494677.01	510445.63
J7	2494658.43	510451.52
J8	2494663.57	510483.79
J9	2494642.98	510491.61
J10	2494630.16	510493.97
J11	2494625.55	510474.36
J12	2494608.88	510474.92
J13	2494612.41	510500.56
J14	2494582.39	510504.67
J15	2494555.64	510519.63
J16	2494571.43	510536.36
J17	2494616.67	510580.85
J18	2494626.16	510602.20
J19	2494666.50	510583.76
J20	2494645.67	510533.69